


PRODUCED BY AN AUTODESK EDUCATIONAL PRODUCT

PRODUCED BY AN AUTODESK EDUCATIONAL PRODUCT

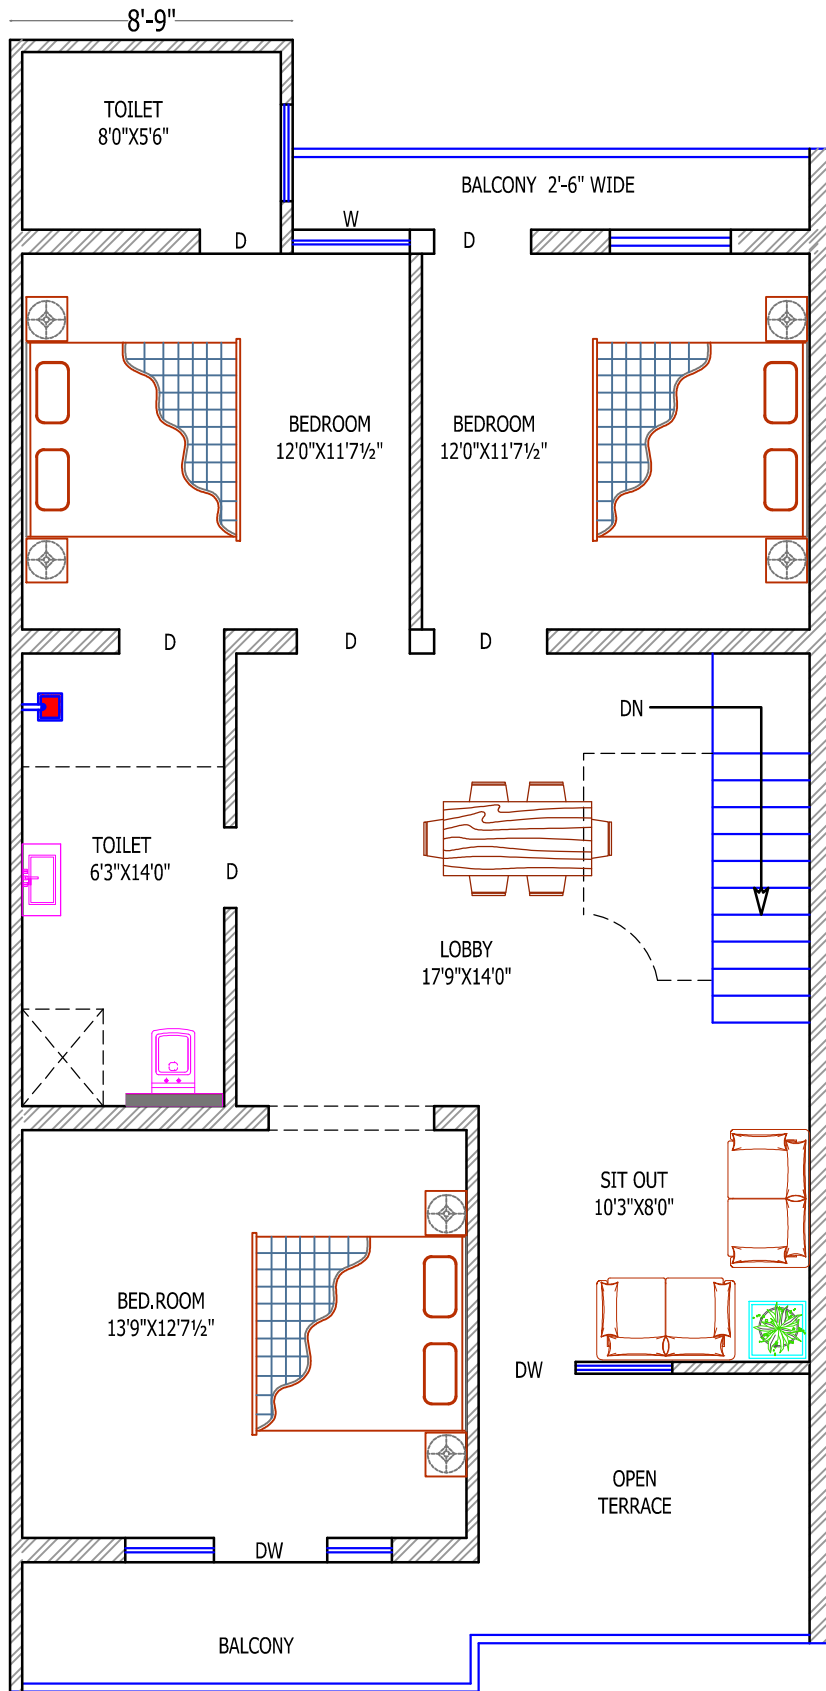

PROPOSED RESIDENTIAL PLAN
 FOR MR.
 AT. MEERUT

FIRST FLOOR
 PLAN

Neev construction
consultants/Engineer

72/989, AGARSAIN VIHAR, PARIKRMA MARG
 MUZAFFARNAGAR
 MOB. NO. 8307595768, 9412476046